


STATE	PROJECT NUMBER	SHEET NO.	TOTAL SHEETS
GA.	SAM-M002-00(418)	78	78

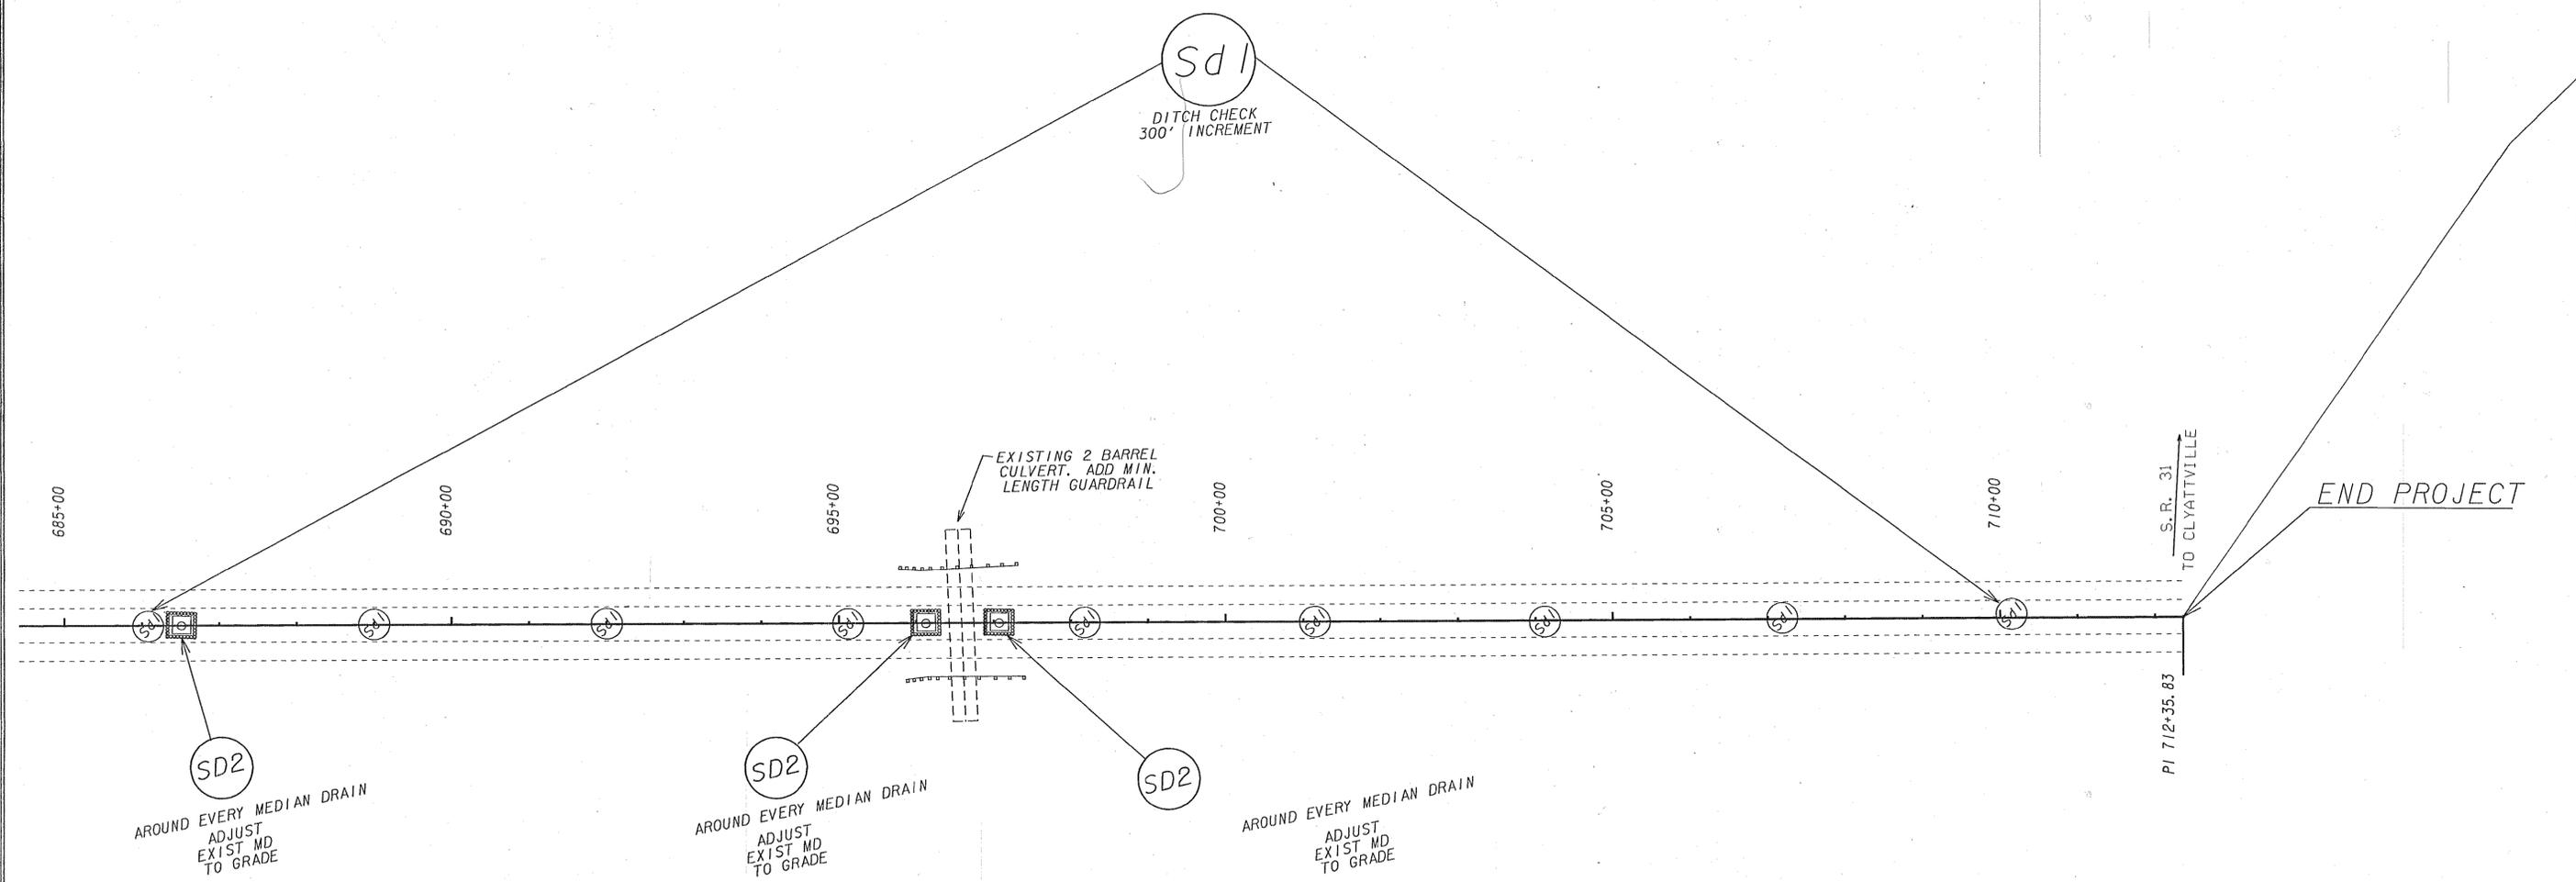

EROSION LEGEND

EARTH BERM	BALED STRAW
BLANKETS OR MATS	SEDIMENT TRAP
CHANNEL CONCRETE	SEDIMENT BASIN
DOWN DRAIN STRUCTURE FLEXIBLE	SALT FENCE TY A
DOWN DRAIN STRUCTURE CONCRETE	SALT FENCE TY B
DOWN DRAIN STRUCTURE FLEXIBLE	SALT FENCE TY C
TEMPORARY MULCH	SERRATED SLOPES
TEMPORARY GRASSING	SALT RETENTION BARRIER
PERMANENT SOIL REINFORCING MAT	FENCE
BITUMINOUS TREATED ROVING	DIVERSION CHANNEL
RIP RAP DITCH CHECK	BUSH BARRIER

PLAIN